


PLANTA SOTANO -1

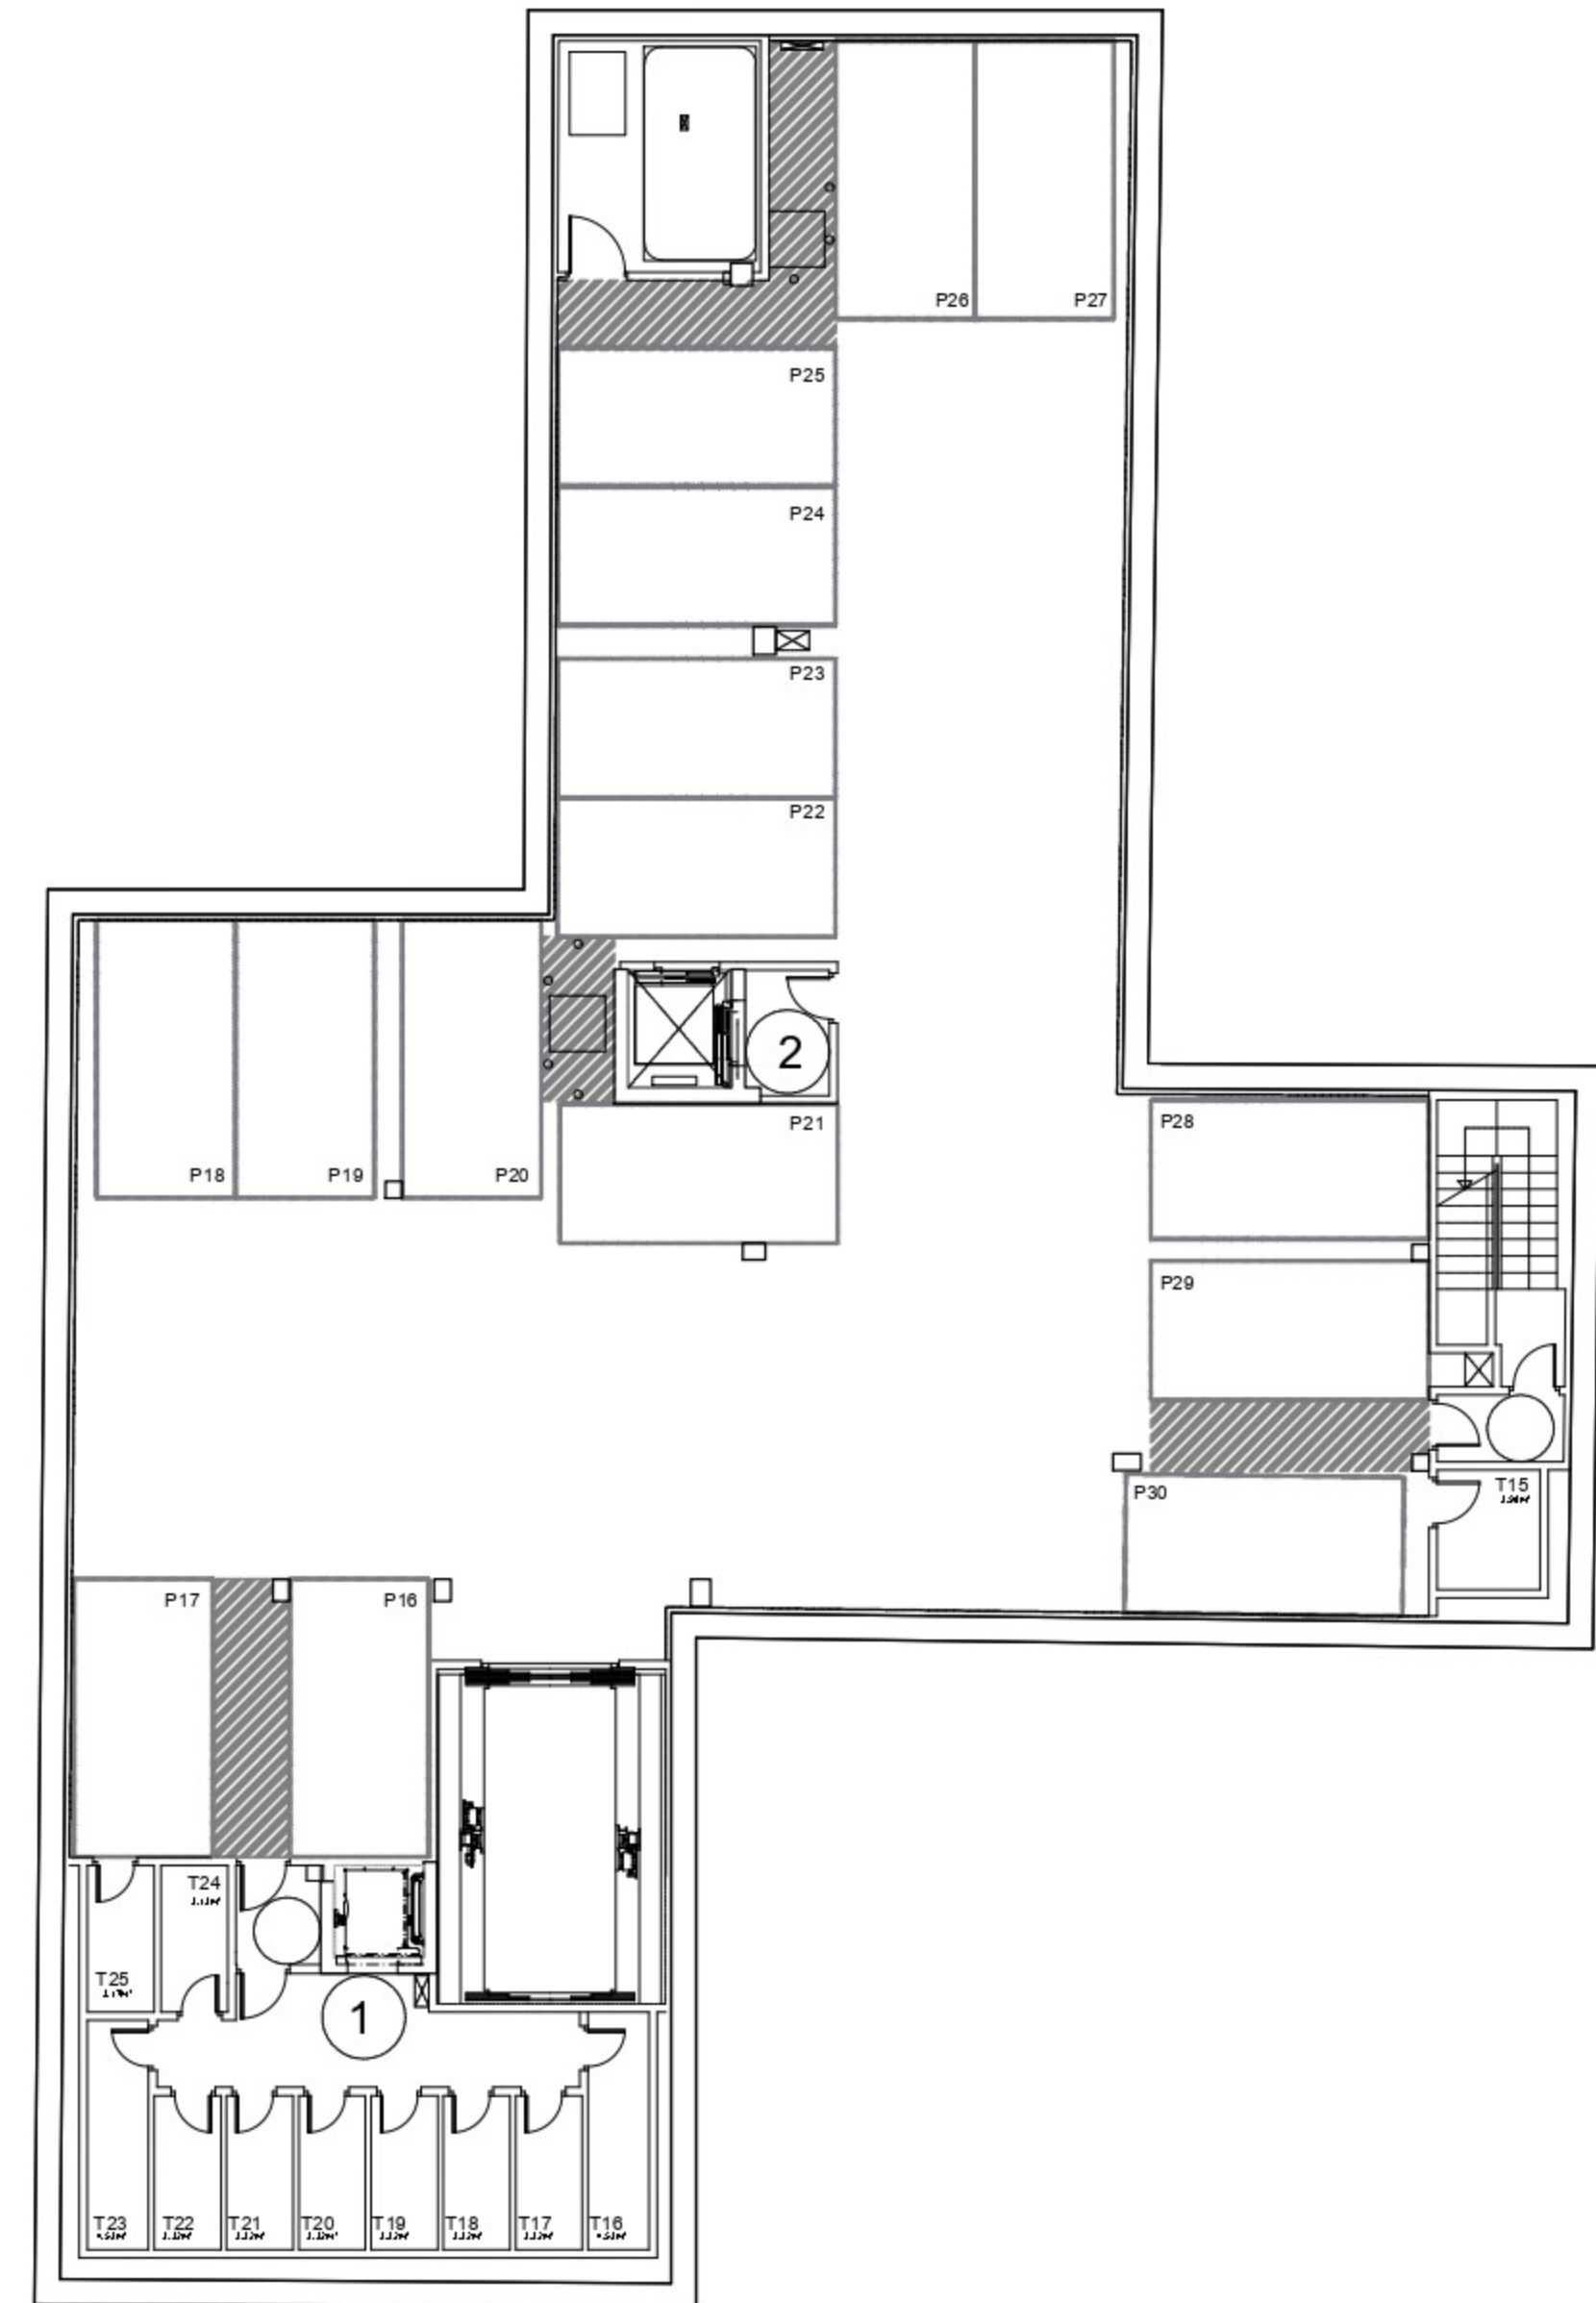

PLANTA SOTANO -2